
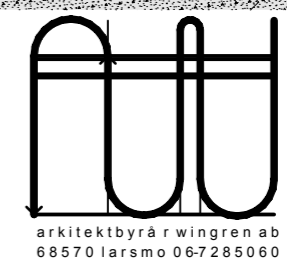


EKENÄS, NORRA HAMNEN
PIER 25
 datum 14-10-2014
 +2,80
 skala 1:500 1:500

arkitektbyrå r wingren ab
 68570 larsmo 06-7285060


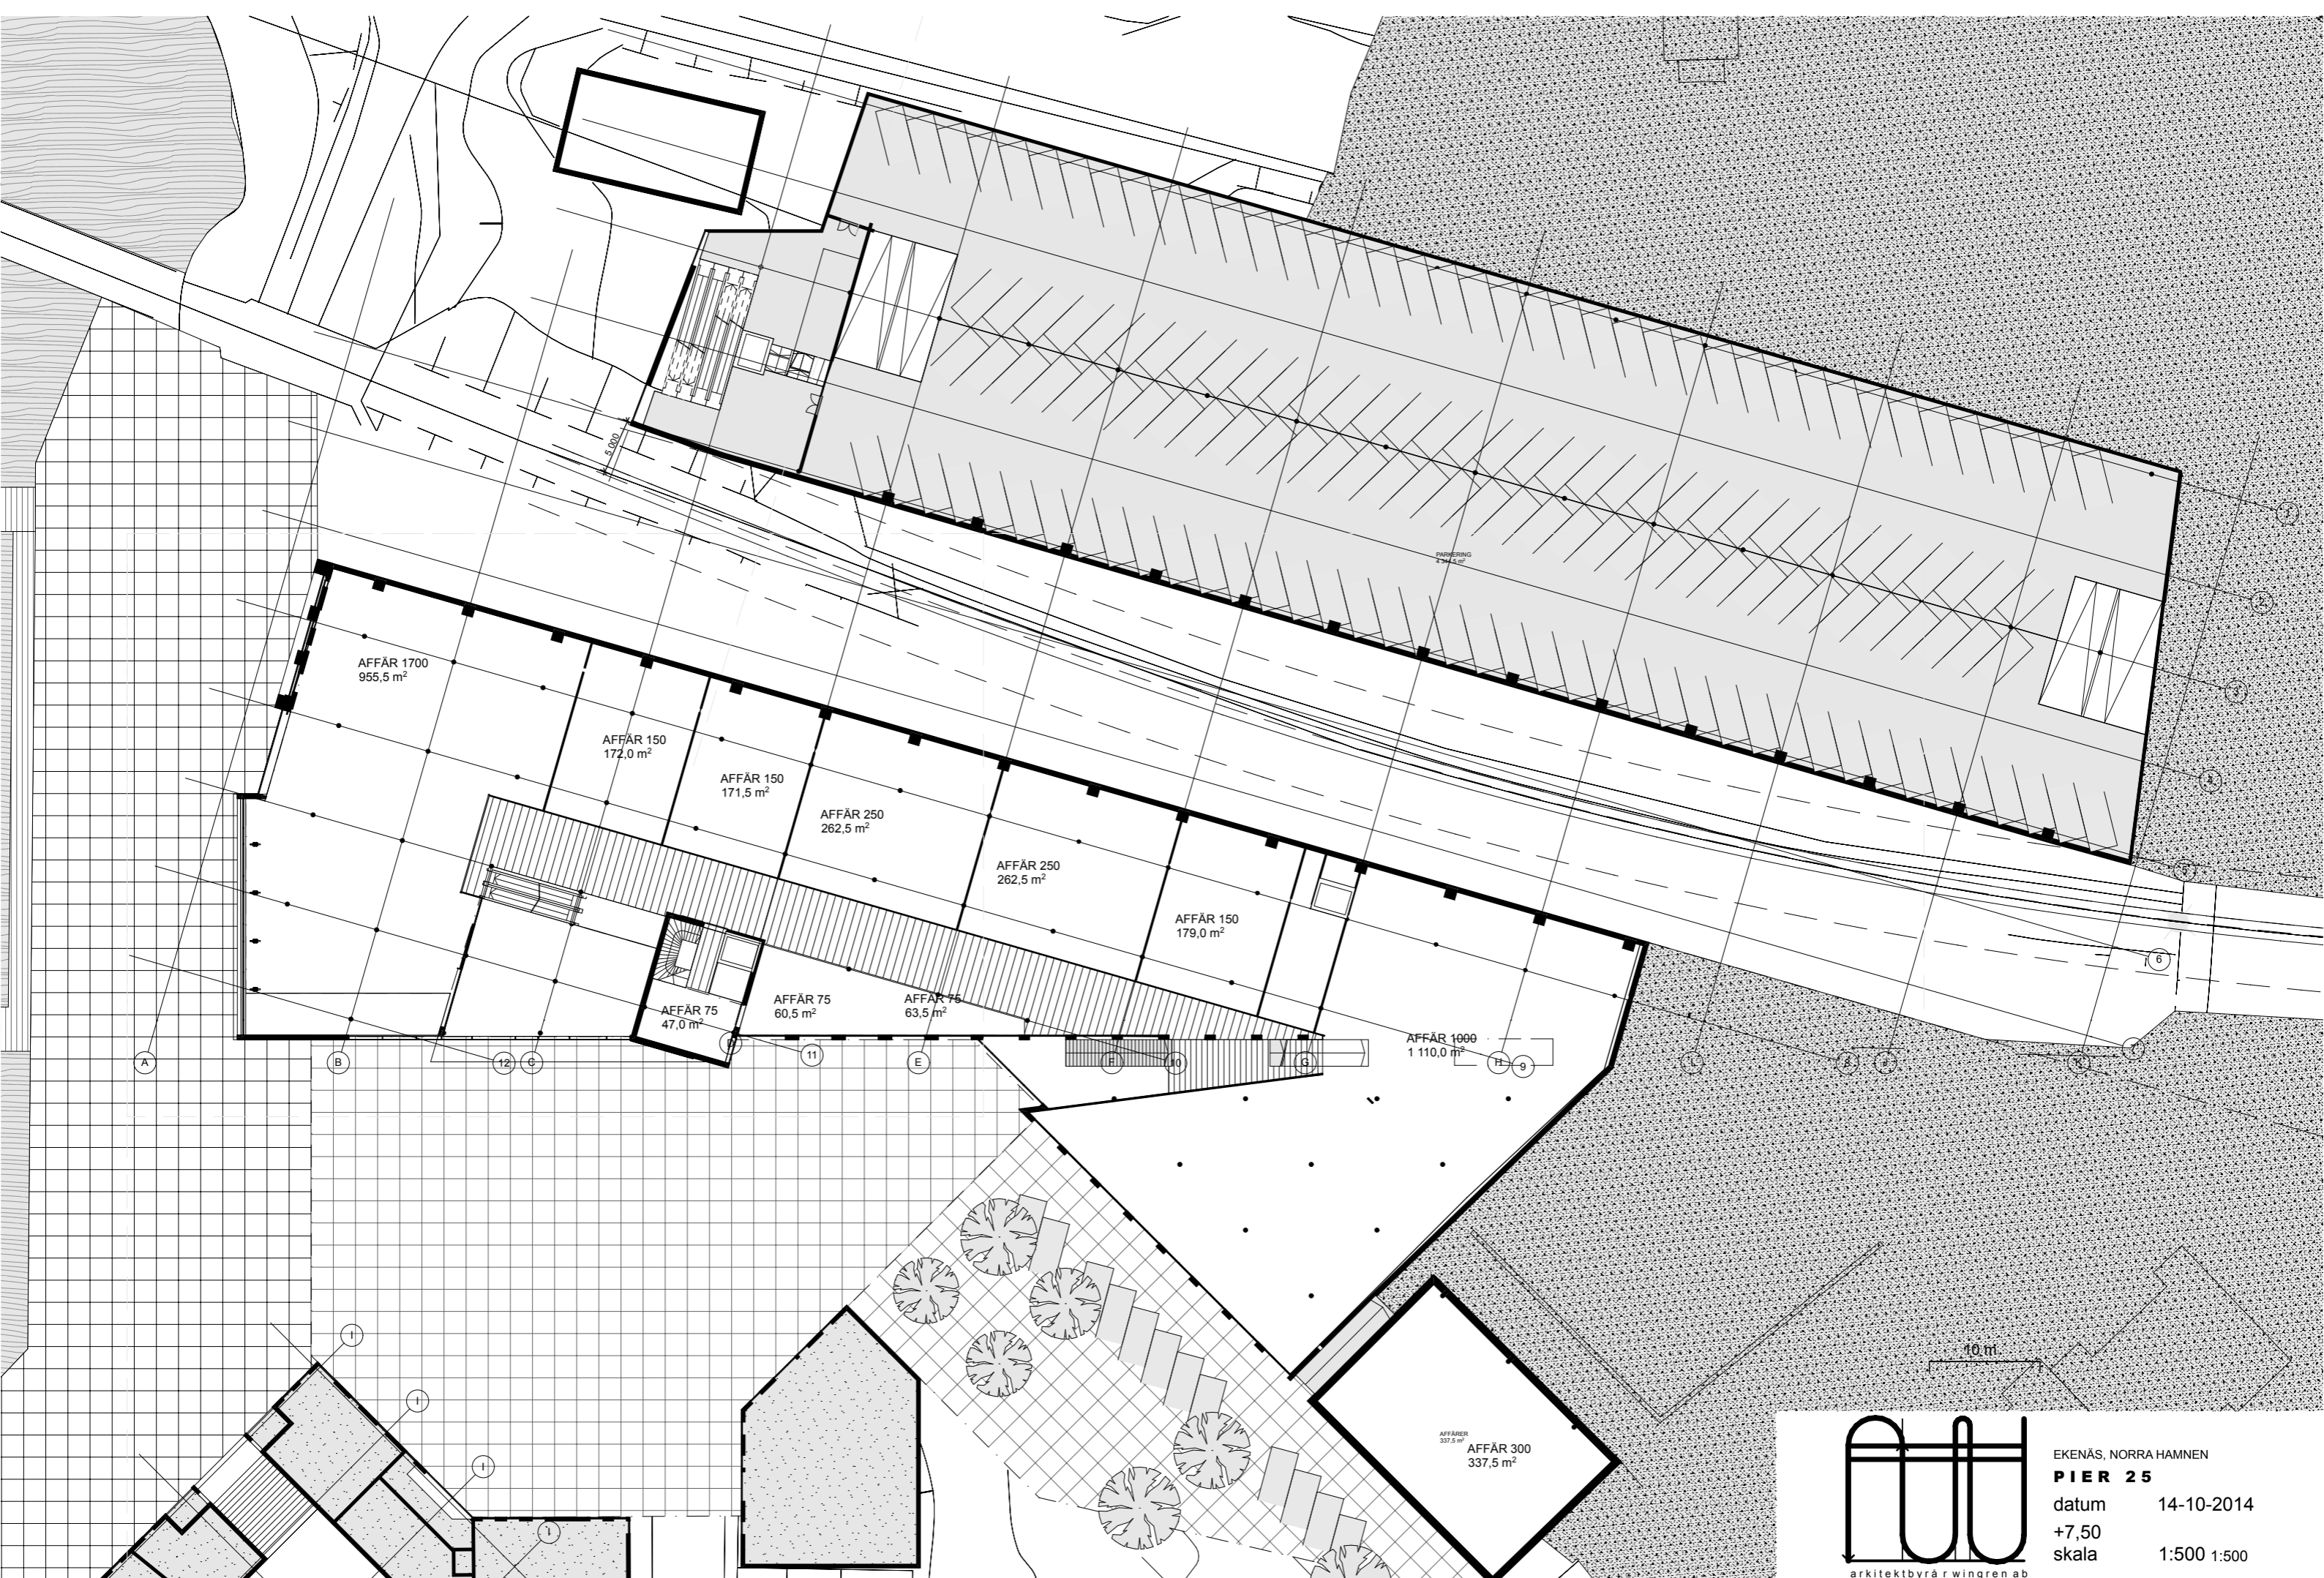


EKENÅS, NORRA HAMNEN
PIER 25
 datum 14-10-2014
 +7,50
 skala 1:500 1:500

arkitektbyrå r wingren ab
 68570 larsmo 06-7285060

3182

2014-09-17



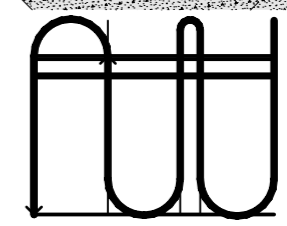
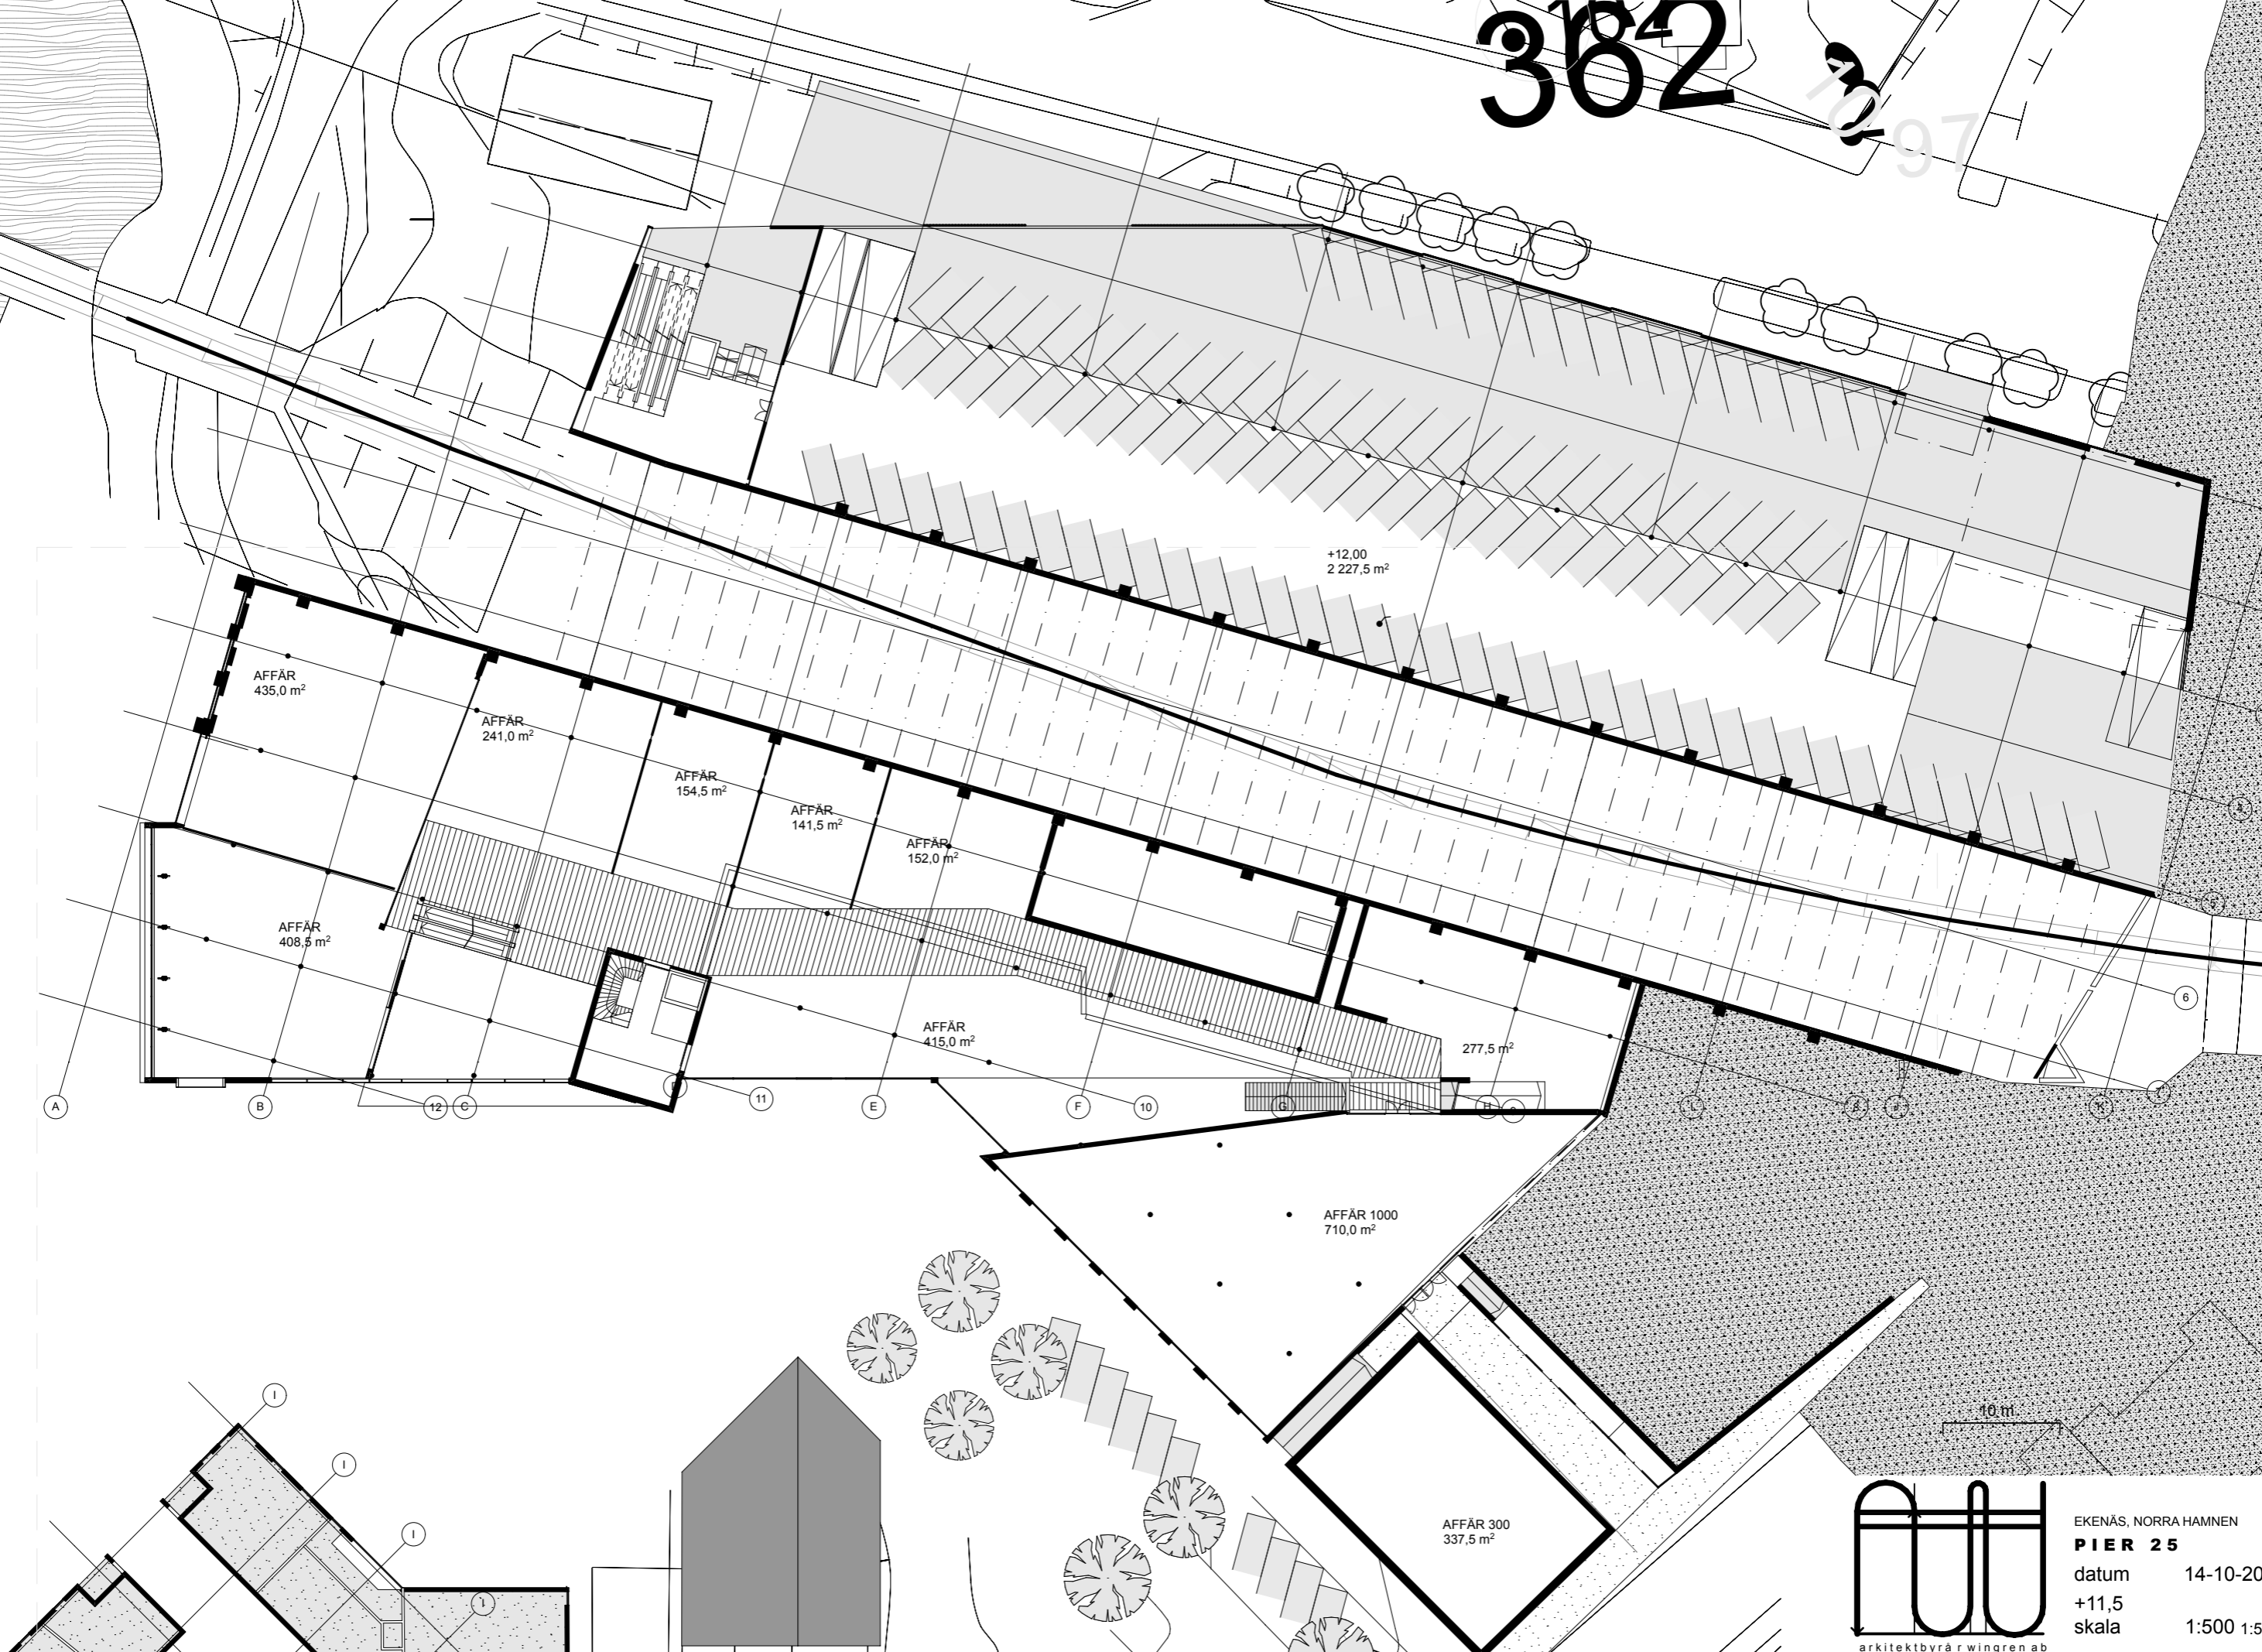


EKENÅS, NORRA HAMNEN
PIER 25
 datum 14-10-2014
 +11,5
 skala 1:500 1:500

arkitektbyrå r wingren ab
 68570 larsmo 06-7285060

3182

2014-10-14

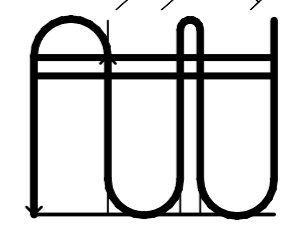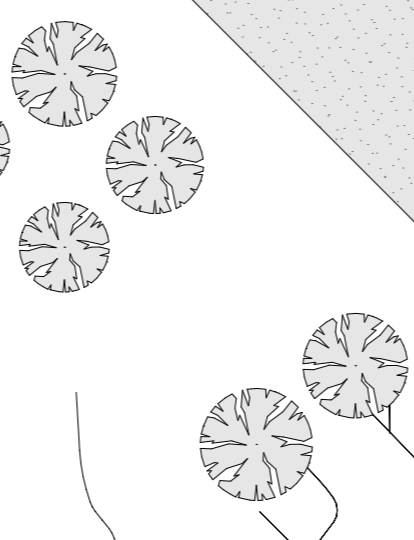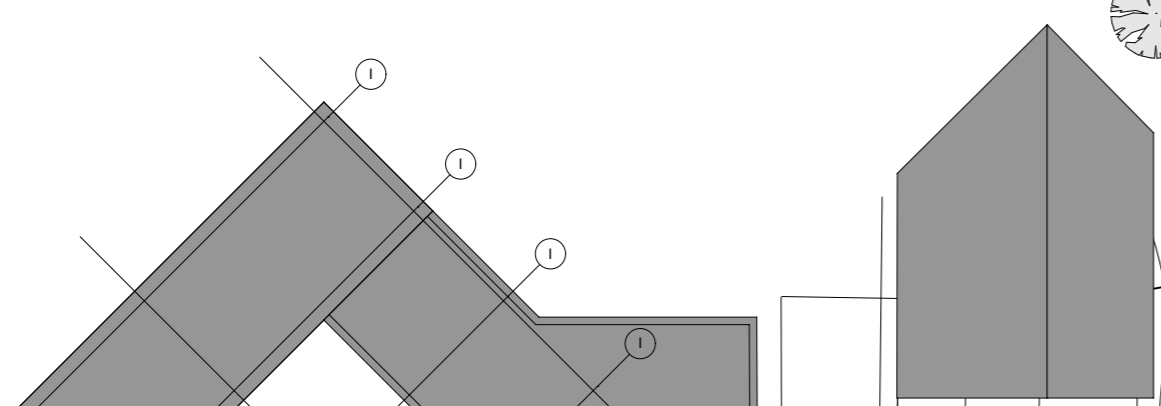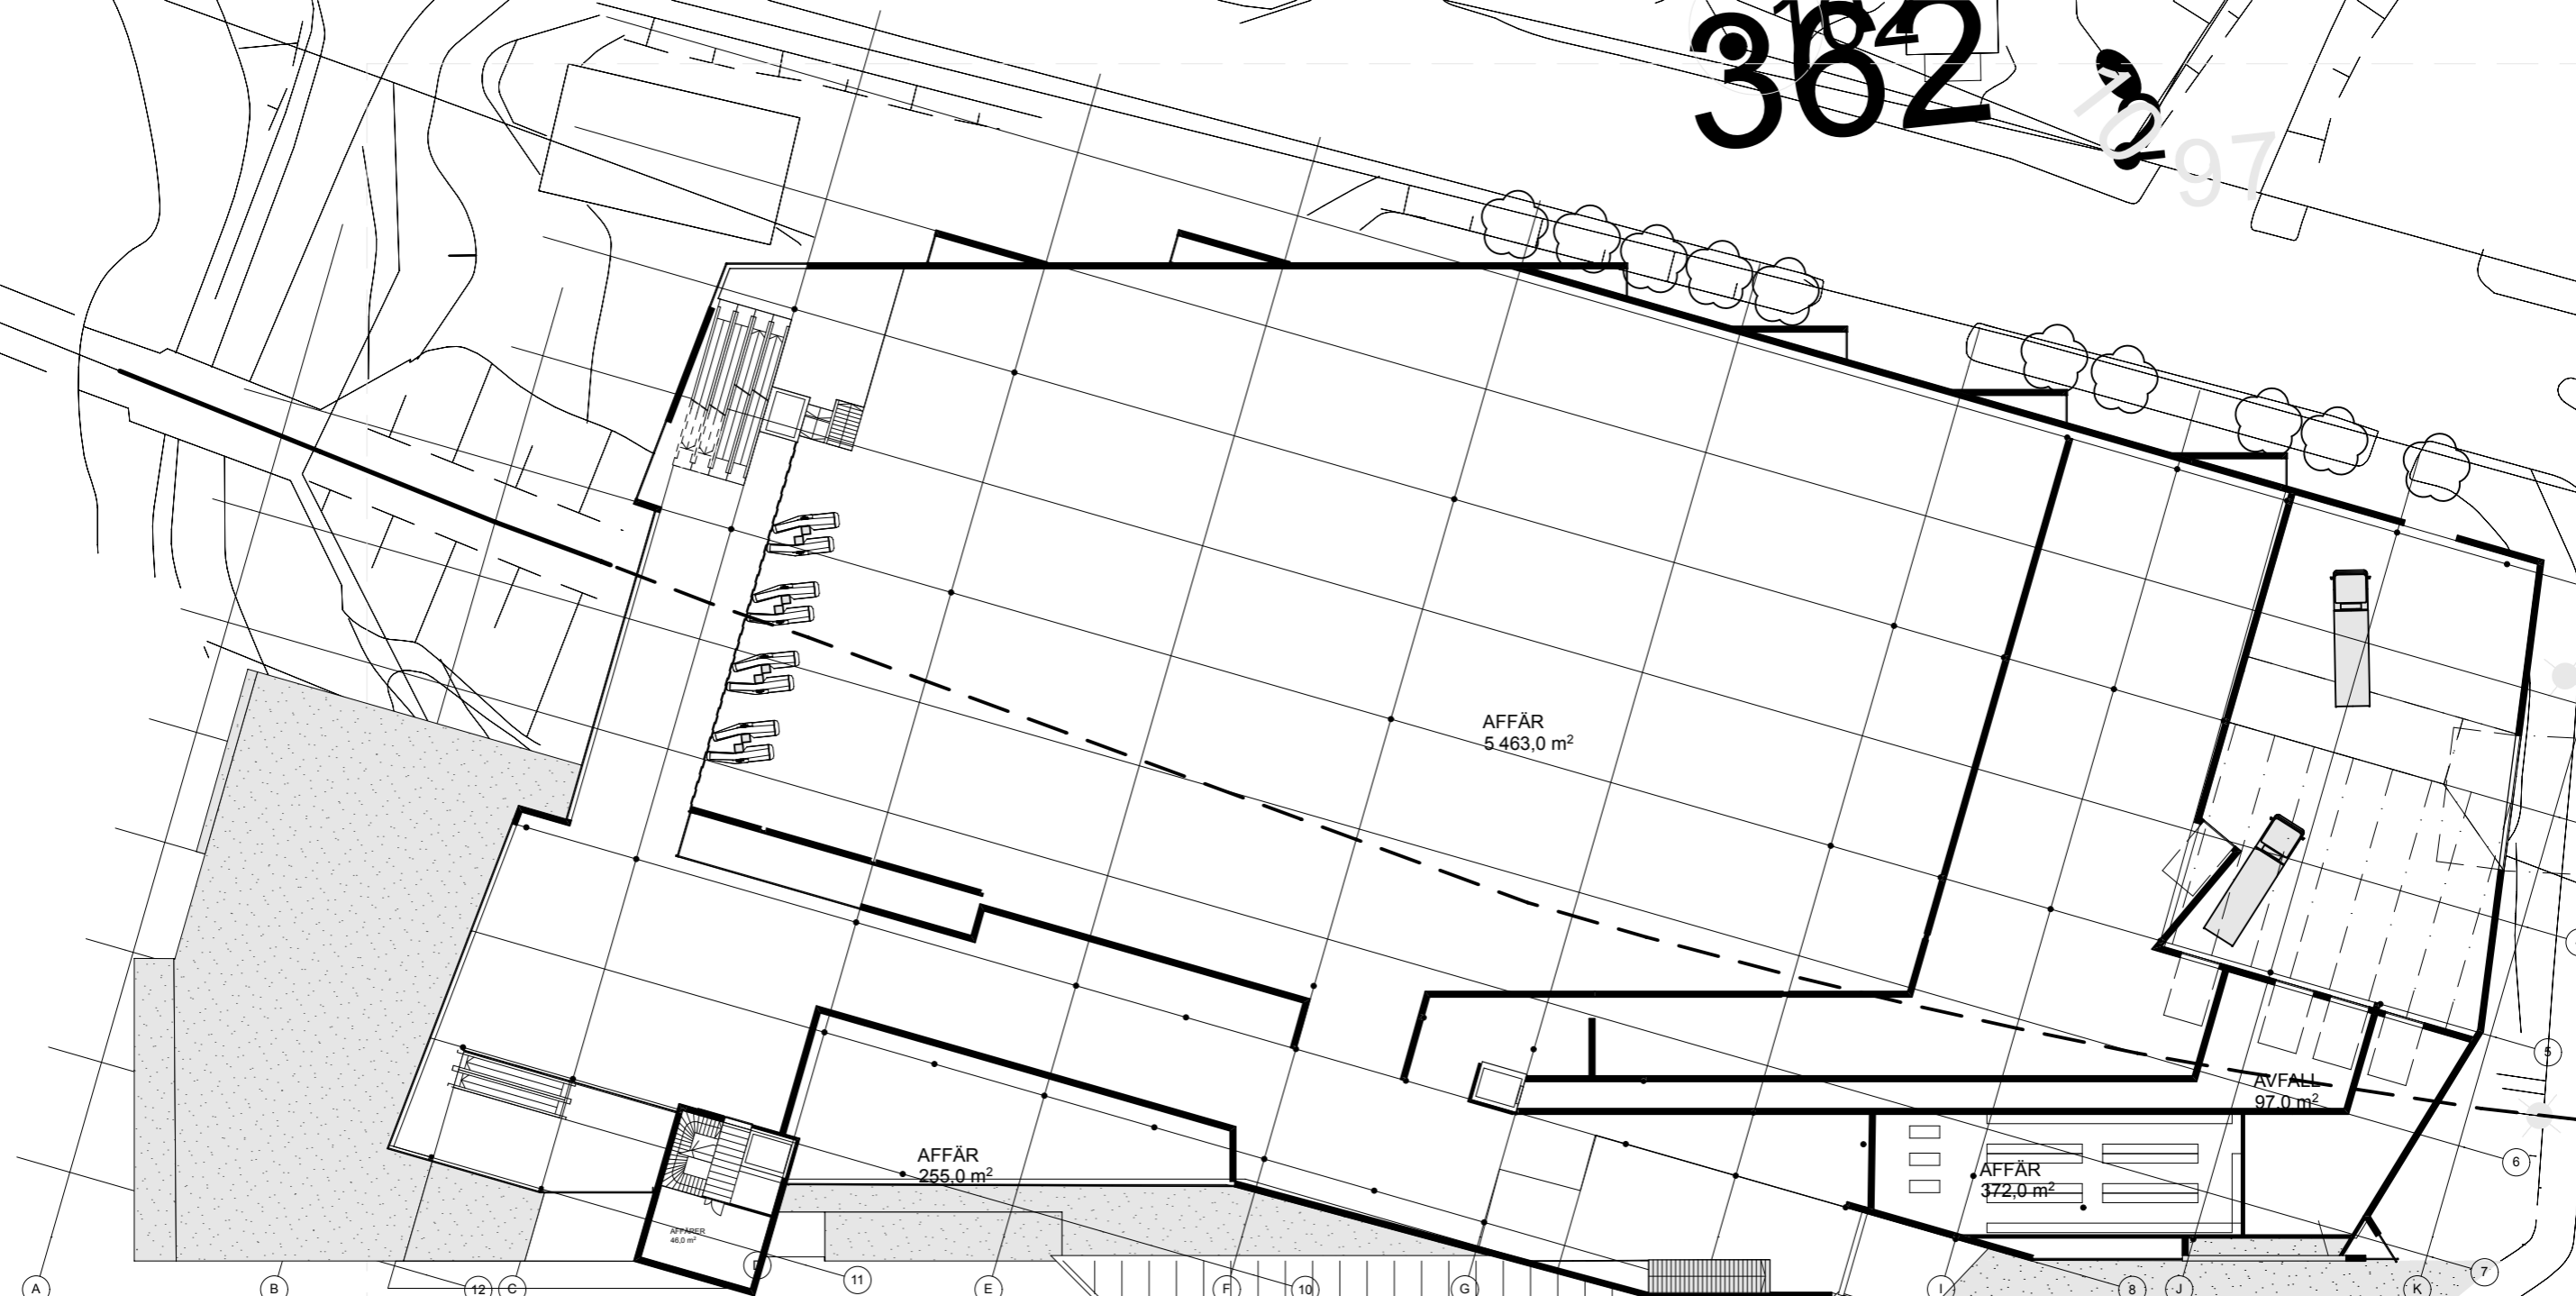

EKENÅS, NORRA HAMNEN
PIER 25
 datum 14-10-2014
 +16,00
 skala 1:500 1:500

arkitektbyrå r wingren ab
 68570 larsmo 06-7285060

10 m